

**APPENDIX “B”**

**CITY OF CORONA**

**CITY PARK BASKETBALL/VOLLEYBALL  
COURT ADDITION**


**TRASH CAN & PICNIC TABLE DETAILS**

**NIB 17-022CA, PROJECT NO. 71610217**


- \* INSTALLATION IS REQUIRED BY OTHERS.
- \* ALL EDGES TO HAVE 1/4" RADIUS MIN.
- \* MANUFACTURING TOLERANCE  $\pm 1/4"$ .
- \* PRODUCT: QR-42FC
- \* QUANTITY: \_\_\_\_\_
- \* CONCRETE COLOR: \_\_\_\_\_
- \* CONCRETE TEXTURE: \_\_\_\_\_
- \* SEALER: STANDARD GLOSS SEALER
- \* ASSEMBLY REQUIRED
- \* HARDWARE INCLUDED
- \* STD. COLOR & TEXTURE OPTIONS
- \* UMBRELLA HOLE (CIRCLE YES OR NO)

\*APPROX. WT: 1,348 LBS.

Authorized Signature \_\_\_\_\_ Date \_\_\_\_\_  
 By signing above or stamping this drawing "approved" or  
 "no exception taken" authorization is given to Quick Crete  
 to produce this drawing as shown within a 1/4" tolerance.

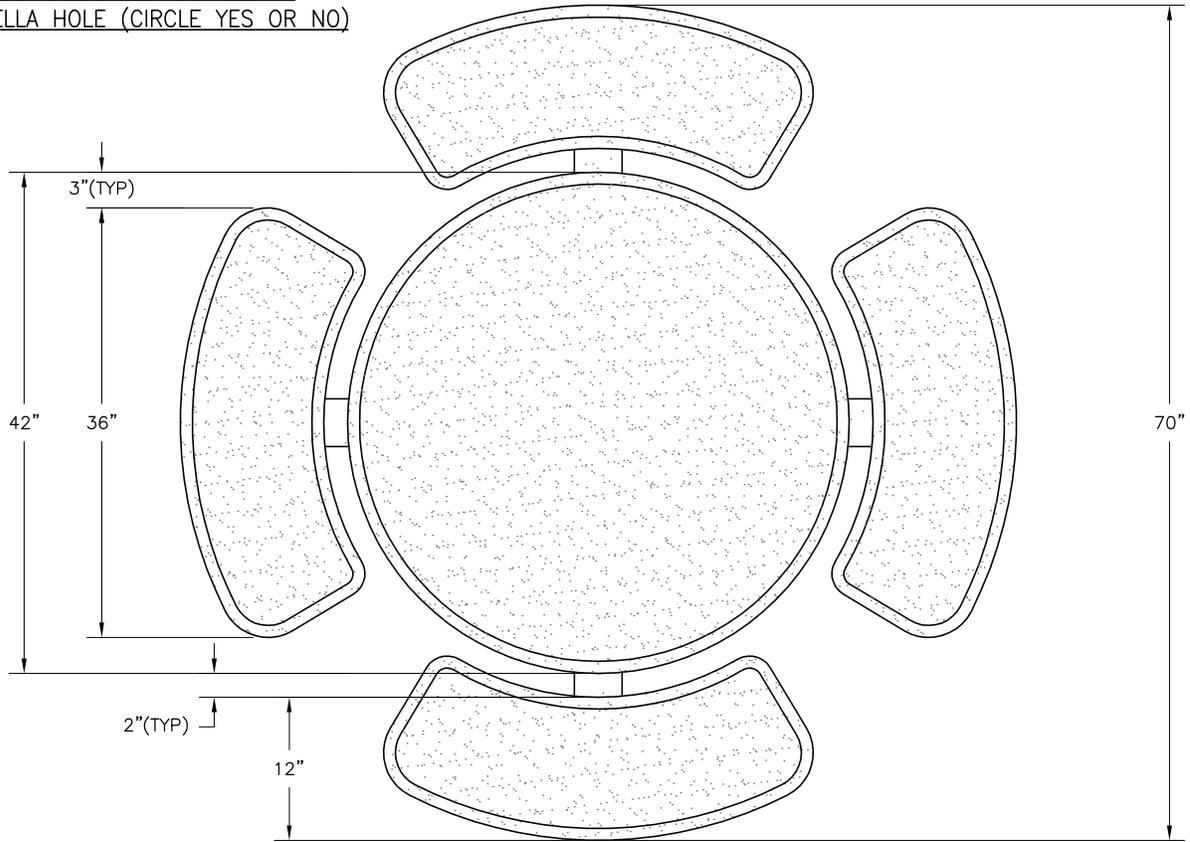

PLAN VIEW

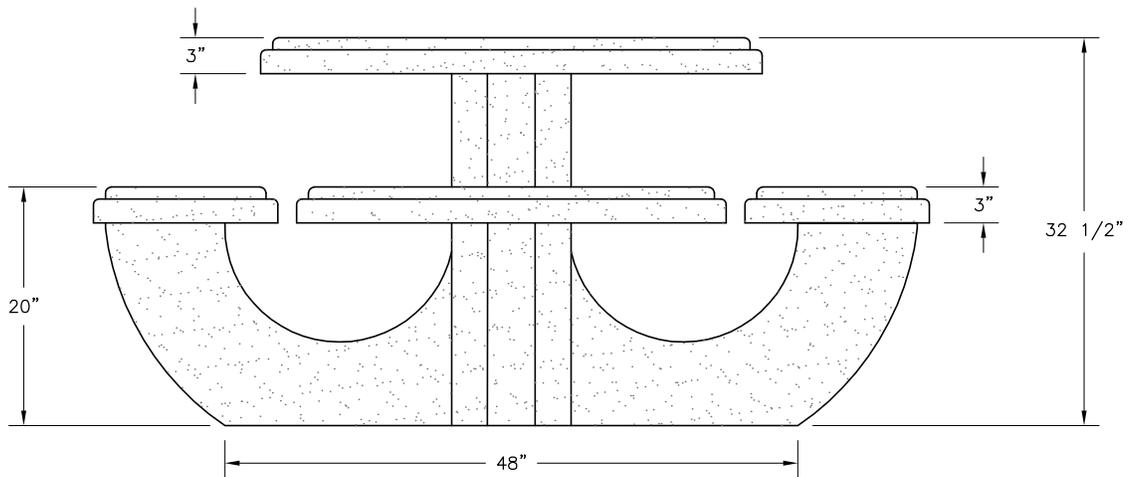

ELEVATION VIEW



**QUICK CRETE**  
 PRODUCTS CORP.  
 731 PARKRIDGE AVE.  
 P.O. BOX 639  
 NORCO, CA 92860  
 (951) 737-6240 FAX (951) 737-7032  
 WWW.QUICKCRETE.COM

PLAN TYPE:  
 PRODUCT:  
 PROJECT NAME:

CONSTRUCTION PLAN  
 ROUND FOOD COURT TABLE (QR-42FC)

DATE:  
 4/11/02  
 SCALE:  
 3/4" = 1'


FILE NO.  
 QR-42FC  
 DRAWN BY:  
 J.U.

SHEET  
 1  
 OF  
 1


- \* INSTALLATION IS REQUIRED BY OTHERS.
- \* ALL EDGES TO HAVE 1/4" RADIUS MIN.
- \* MANUFACTURING TOLERANCE  $\pm 1/4"$ .
- \* PRODUCT: QR-42FC3
- \* QUANTITY: \_\_\_\_\_
- \* CONCRETE COLOR: \_\_\_\_\_
- \* CONCRETE TEXTURE: \_\_\_\_\_
- \* SEALER: STANDARD GLOSS SEALER
- \* ASSEMBLY REQUIRED
- \* HARDWARE INCLUDED
- \* UMBRELLA HOLE (CIRCLE YES OR NO)

APROX. WT. 1,227 LBS

Authorized Signature \_\_\_\_\_ Date \_\_\_\_\_  
 By signing above or stamping this drawing "approved" or  
 "no exception taken" authorization is given to Quick Crete  
 to produce this drawing as shown within a 1/4" tolerance.

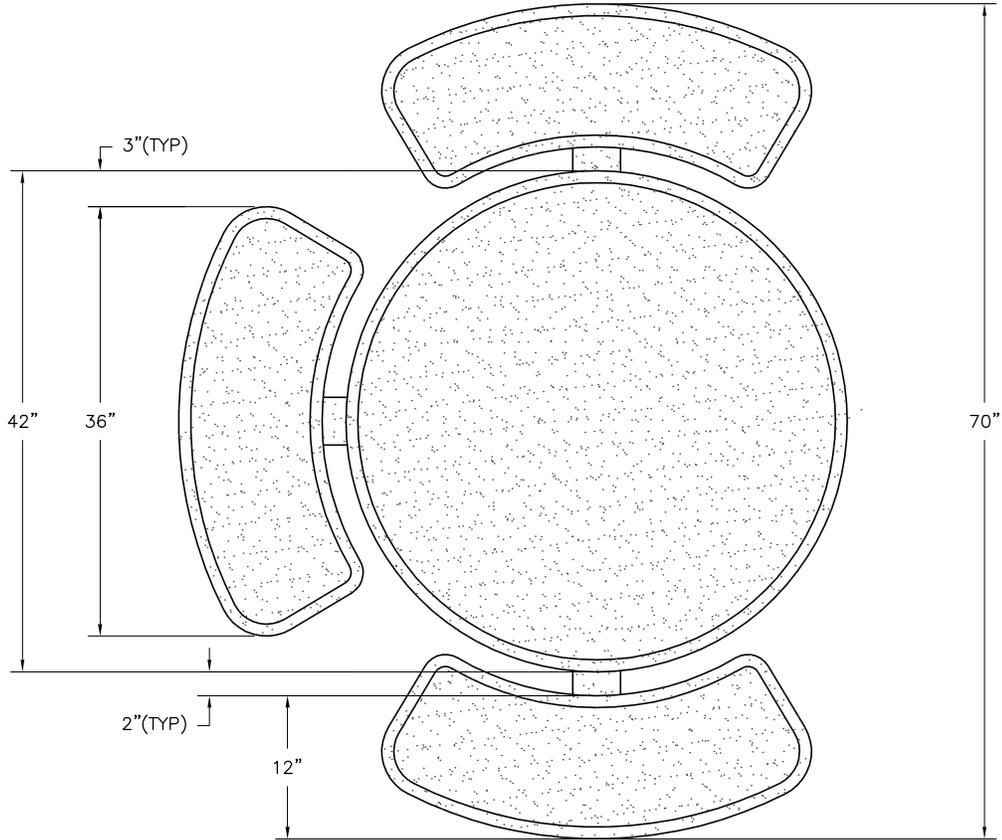

PLAN VIEW

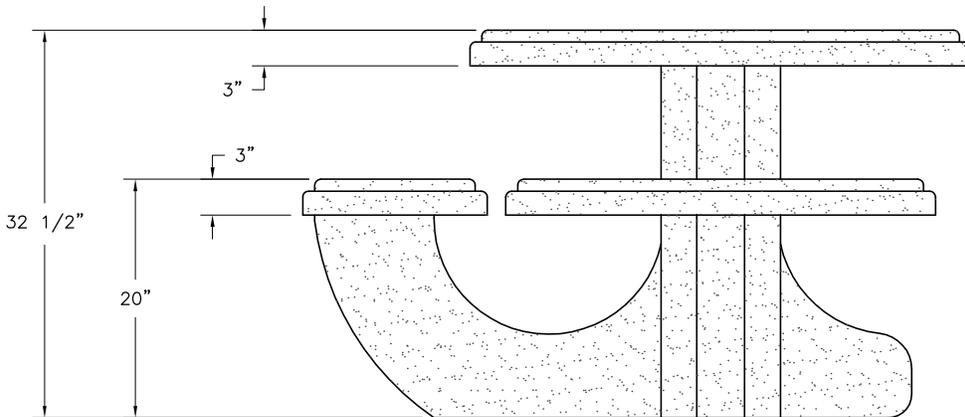

ELEVATION VIEW



**QUICK CRETE**  
 PRODUCTS CORP.  
 731 PARKRIDGE AVE.  
 P.O. BOX 639  
 NORCO, CA 92860  
 (909) 737-6240 FAX (909) 737-7032  
 WWW.QUICKCRETE.COM

PLAN TYPE:  
 PRODUCT:  
 PROJECT NAME:

CONSTRUCTION PLAN  
 ROUND FOOD COURT TABLE (QR-42FC3)

DATE:  
 6/23/04  
 SCALE:  
 3/4" = 1'

FILE NO.  
 QR-42FC3  
 DRAWN BY:  
 J.A.S.

SHEET  
 1  
 OF  
 1

- \* INSTALLATION IS REQUIRED BY OTHERS.
- \* ALL EDGES TO HAVE 1/4" RADIUS MIN.
- \* MANUFACTURING TOLERANCE  $\pm 1/4"$ .
- \* PRODUCT: QS-PS 2532W-DCORO2
- \* QUANTITY:
- \* CONCRETE COLOR:
- \* CONCRETE TEXTURE:
- \* LID COLOR: GREEN
- \* LID MATERIAL: STEEL
- \* SEALER: STANDARD GLOSS SEALER
- \* INCLUDE CABLE, BOLT, AND LINER
- \* CUSTOM  $\phi 2"$  DRAIN HOLE
- \* STD. TEXTURE OPTIONS

FILE NO.  
Q8271





DATE:  
03/25/99

SCALE:  
1" = 1'

DRAFTER:  
J.U.

REV. 08/17/99  
MVR

Authorized Signature \_\_\_\_\_ Date \_\_\_\_\_  
By signing above or stamping this drawing "approved" or "no exception taken" authorization is given to Quick Crete to produce this drawing as shown within a 1/4" tolerance.

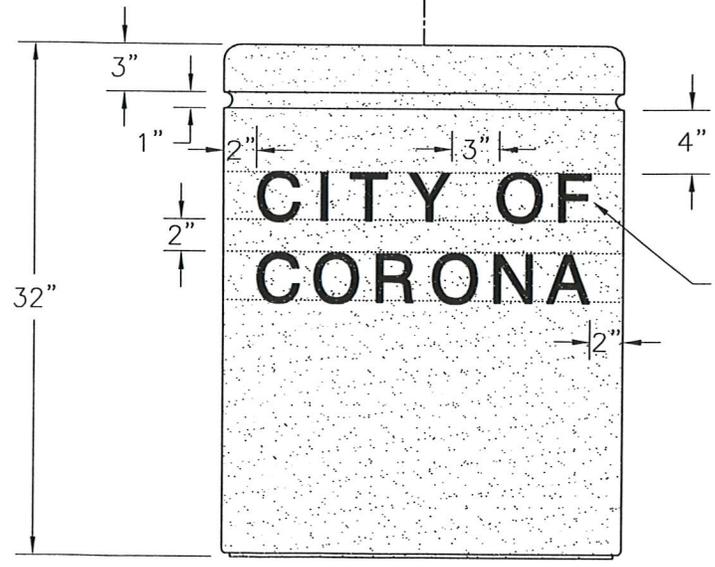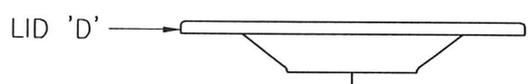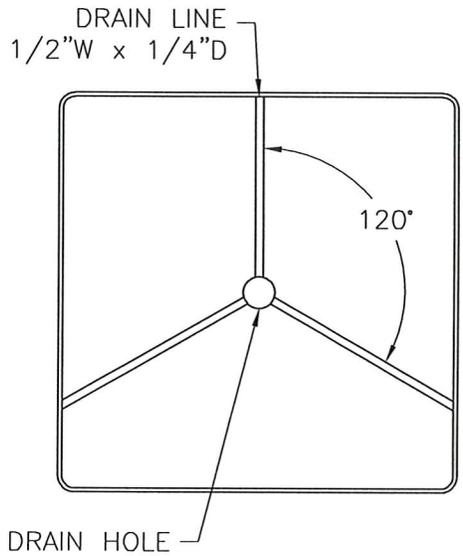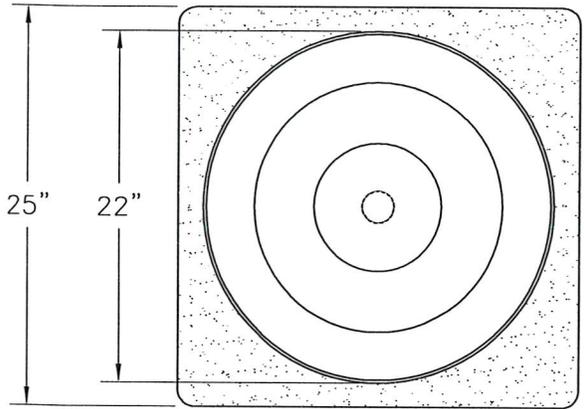

CAST-IN LETTERS  
FONT: HELVETICA  
HEIGHT: 3"  
INSET: 1/4"  
UNPAINTED  
ON 2 SIDES @  
180° APART



QUICK CRETE PRODUCTS CORP.  
741 W. Parkridge Ave.  
P.O. Box 639  
Norco, Ca 91760  
(909) 737-6240 Fax (909) 737-7032

CONSTRUCTION PLAN  
SQUARE PALM SERIES WASTE CONTAINER  
{CORONA PARK & RECREATION DISTRICT}

SHEET  
1  
OF  
1