
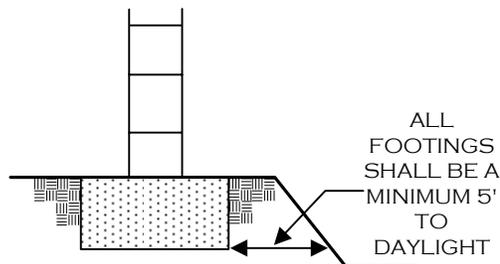


FOOTING OPTION "A"

FOOTING OPTION "B"

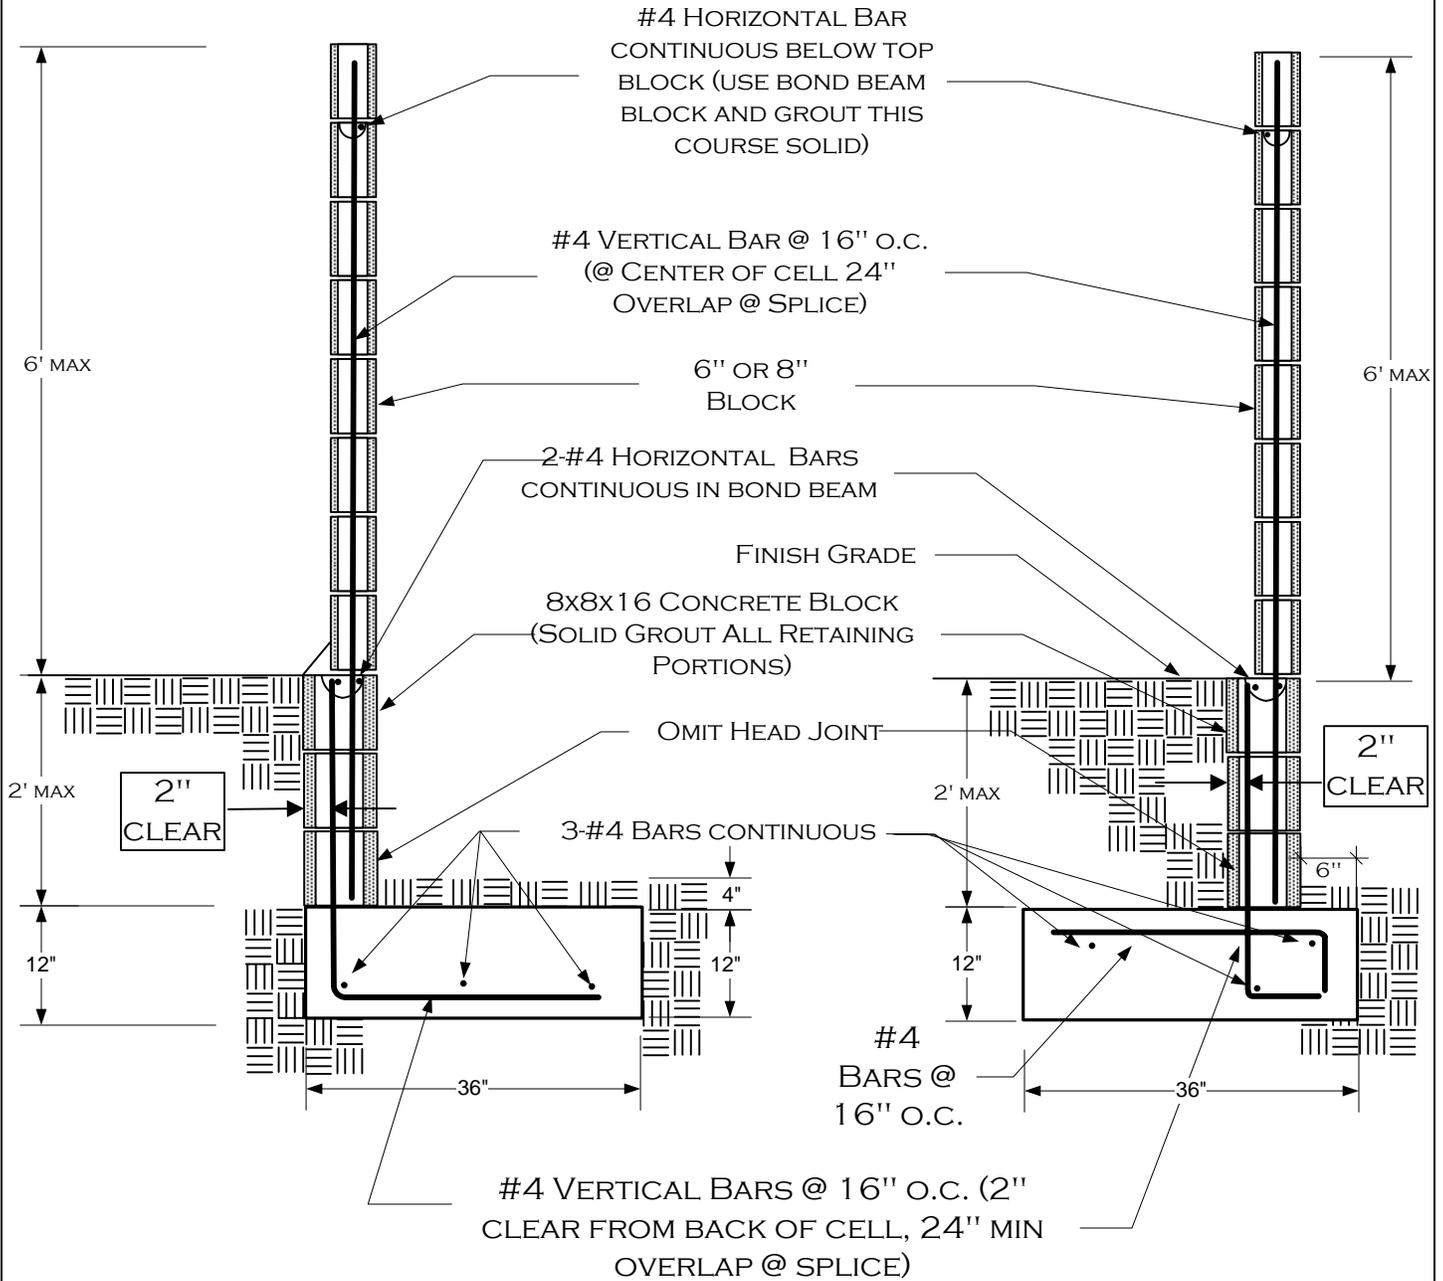

INSPECTIONS REQUIRED:

1. FOUNDATION; EXCAVATION, TRENCH CLEAN WITH STEEL IN PLACE.
2. MID BOND BEAM PRE GROUT
3. TOP OUT PRE-GROUT
4. FINAL; AFTER GROUT, PRIOR TO CAPPING OF WALL



(951) 736-2250

Fax (951) 739-4893

BUILDING DEPARTMENT



COMBO BLOCK WALL OVER 2'
RETAINING WALL STANDARD DETAIL

400 S. VICENTIA AVE. CORONA, CA 92882-2187

11/07/
2005

[HTTP://WWW.DISCOVERCORONA.ORG/DOCS/1012.PDF](http://www.discovercorona.org/docs/1012.pdf)

1 OF 2

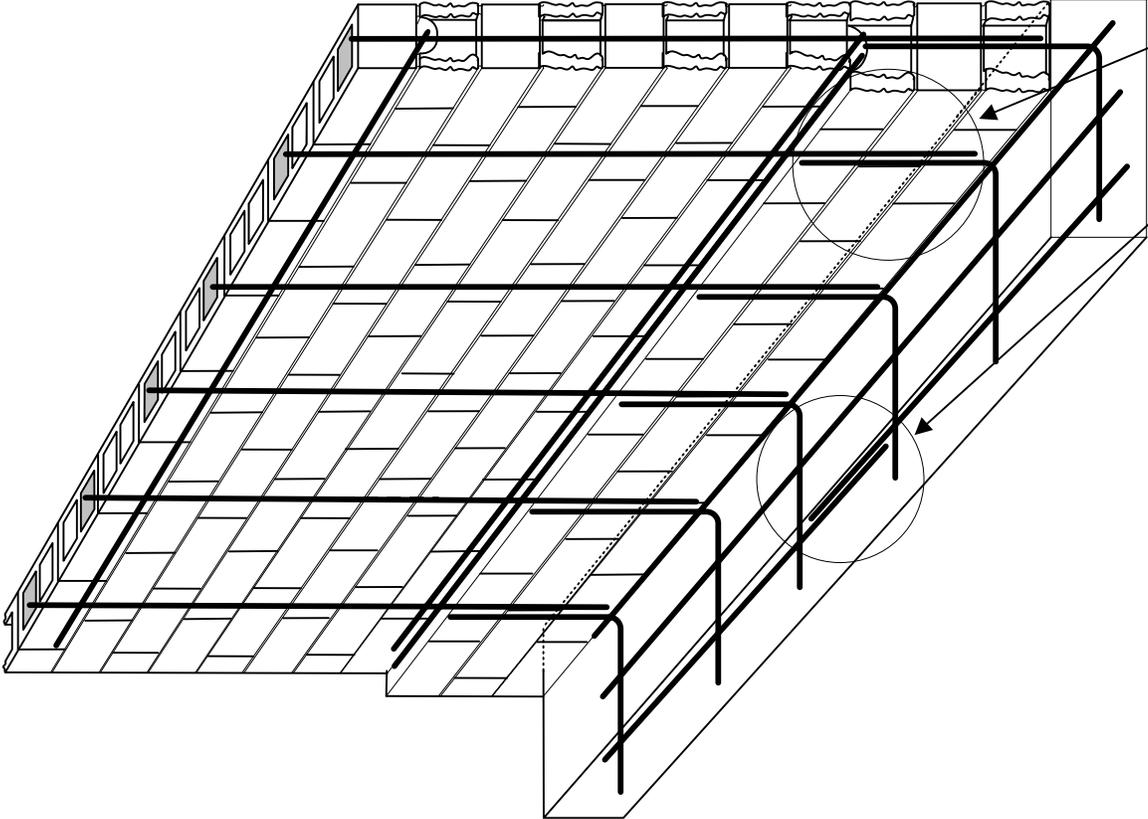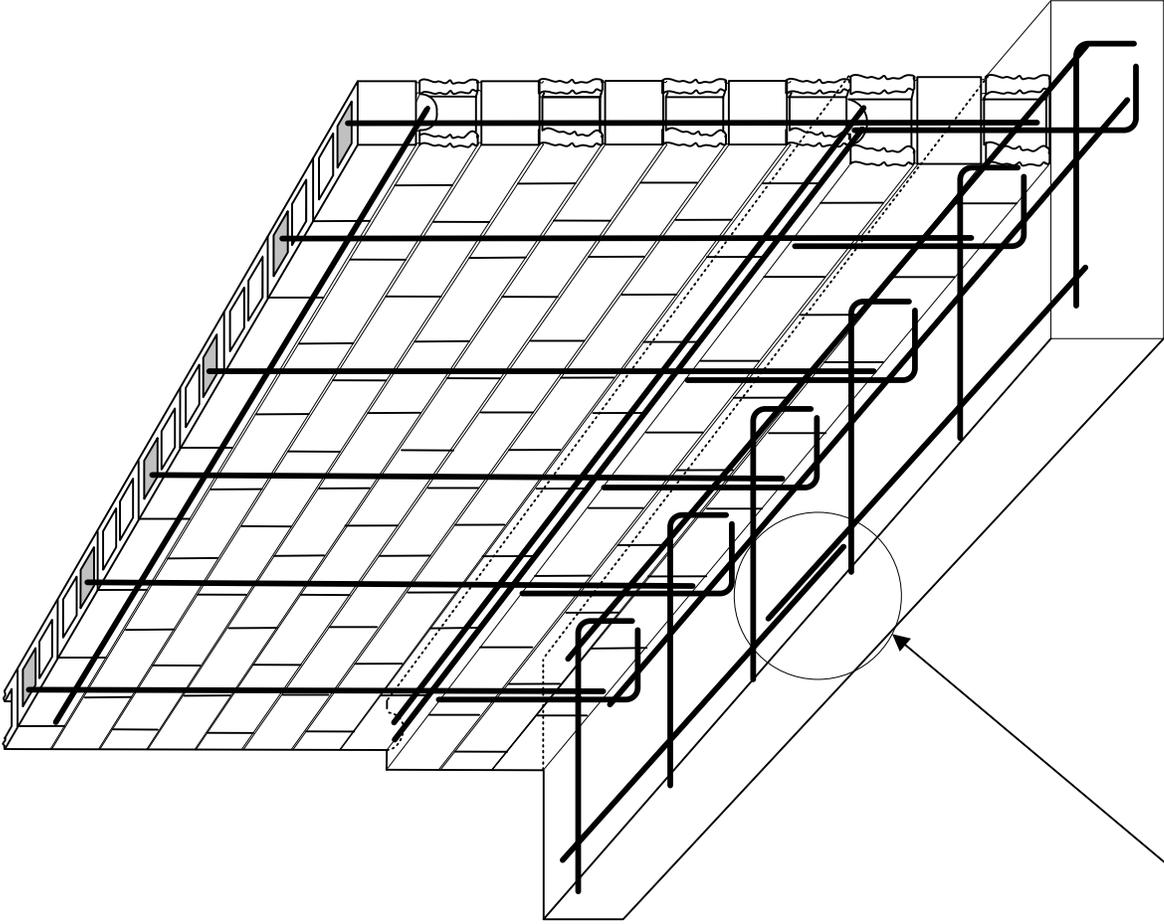

MIN 24"
OVERLAP



BUILDING DEPARTMENT

BLOCK WALL OVER 2' RETAINING WALL
STANDARD DETAIL

400 S. VICENTIA AVE. CORONA, CA. 92882-2187

(951) 736-2250

FAX (951) 739-4893

11/07/2005

\\PILASTER\VSD

2 OF 2